




BUILDING SETBACKS:
BUILDING SETBACK SIGN ON PLAN

1200SF-4-2015v1

LEGEND

EXISTING	PROPOSED
1. EXISTING BUILDING (Hatched)	2. NEW BUILDING (Hatched)
3. EXISTING DRIVEWAY (Hatched)	4. NEW DRIVEWAY (Hatched)
5. EXISTING SIDEWALK (Hatched)	6. NEW SIDEWALK (Hatched)
7. EXISTING PAVEMENT (Hatched)	8. NEW PAVEMENT (Hatched)
9. EXISTING ASPHALT DRIVEWAY (Hatched)	10. NEW ASPHALT DRIVEWAY (Hatched)
11. EXISTING ASPHALT DRIVEWAY (Hatched)	12. NEW ASPHALT DRIVEWAY (Hatched)
13. EXISTING ASPHALT DRIVEWAY (Hatched)	14. NEW ASPHALT DRIVEWAY (Hatched)
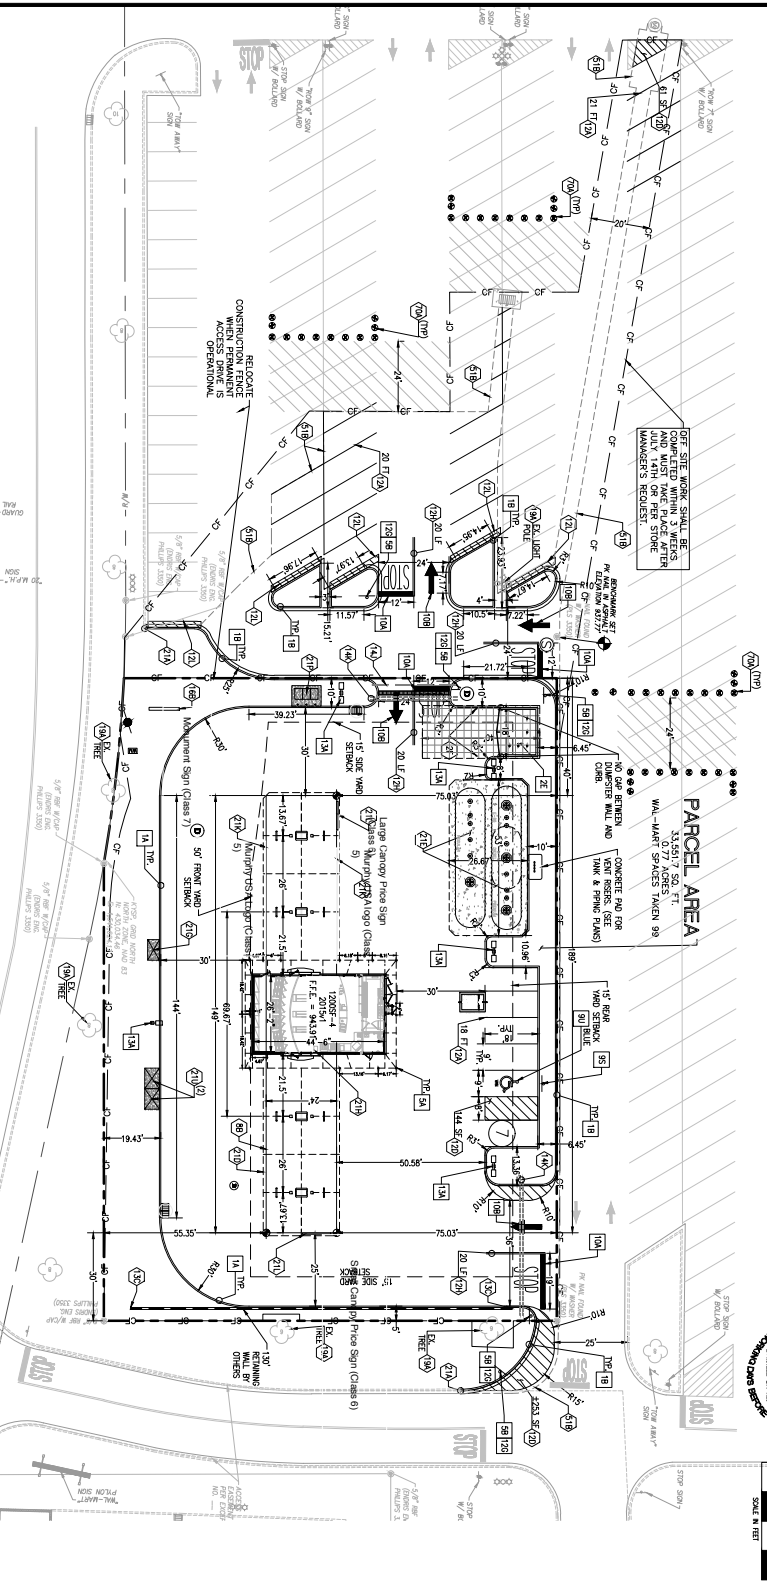

- TRUCKWAY ACCESS DRIVE NOTES**
1. TRUCKWAY ACCESS DRIVE SHALL BE 30 FEET WIDE.
 2. TRUCKWAY ACCESS DRIVE SHALL BE 10 FEET HIGH.
 3. TRUCKWAY ACCESS DRIVE SHALL BE 10 FEET HIGH.
 4. TRUCKWAY ACCESS DRIVE SHALL BE 10 FEET HIGH.
 5. TRUCKWAY ACCESS DRIVE SHALL BE 10 FEET HIGH.
 6. TRUCKWAY ACCESS DRIVE SHALL BE 10 FEET HIGH.
 7. TRUCKWAY ACCESS DRIVE SHALL BE 10 FEET HIGH.
 8. TRUCKWAY ACCESS DRIVE SHALL BE 10 FEET HIGH.
 9. TRUCKWAY ACCESS DRIVE SHALL BE 10 FEET HIGH.
 10. TRUCKWAY ACCESS DRIVE SHALL BE 10 FEET HIGH.

1. THE SIGNAGE SHALL BE 10 FEET HIGH.
2. THE SIGNAGE SHALL BE 10 FEET HIGH.
PARKING INFORMATION:

DESCRIPTION	AREA (SQ. FT.)	REQUIREMENTS	STALLS	ACCESSIBLE	TOTAL
MURPHY OIL	1,200	REGULATORY	6	1	7
TOTAL DIMENSIONS	537,718	REGULATORY	66	1	67

MURPHY OIL USA, INC.
MURPHY USA
 200 PEACH STREET
 P.O. BOX 7000
 EL DORADO, AR 71730-7000

GreenbergFarrow
 1400 W. PEACHERIE ST., NW SUITE 200
 ATLANTA, GA 30309
 PHONE: (404) 875-8800
 FAX: (404) 601-9000
 WWW.GREENBERGFARROW.COM
 DWG NO.: 2015080001
 JOB NO.: 2015080001

REV-4 09-23-15 GHW RGD SF SF
 DATE PRN PM DES DRW

SITE PLAN
WALMART SUPERCENTER #584
20 FERGUSON BLVD
DRY RIDGE KENTUCKY

SHEET NO.
C-1